
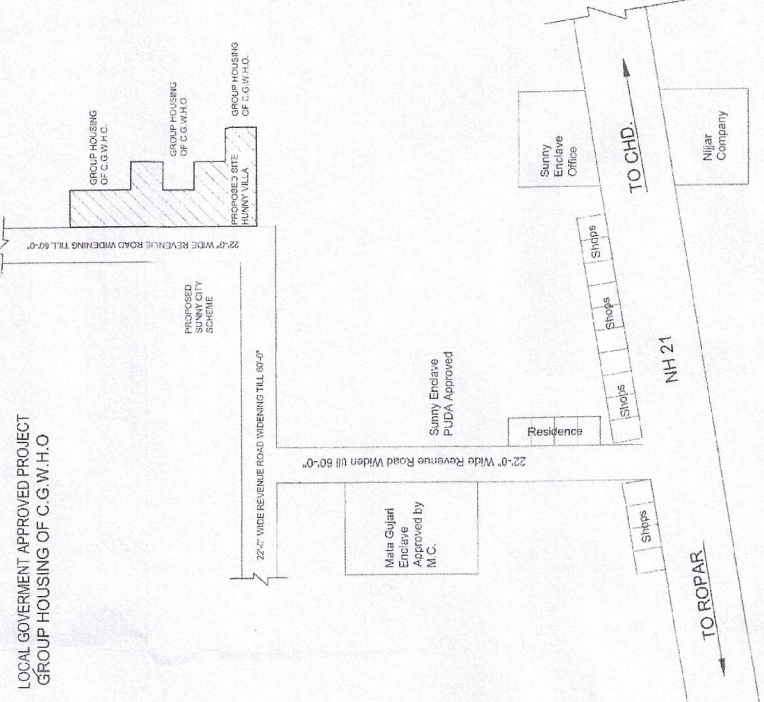


TOWN PLANNING SCHEME OF SUNNY CITY  
PROPOSED PROJECT OF

PRODUCED BY AN AUTODESK EDUCATIONAL PRODUCT

SR.NO	AREA
01	GREEN AREA-01 562.22 SQ.YD
02	GREEN AREA-02 603.00 SQ.YD
03	GREEN AREA-03 451.22 SQ.YD
04	GREEN AREA-04 670.55 SQ.YD
05	GREEN AREA-05 463.88 SQ.YD
06	GREEN AREA-06 277.75 SQ.YD
07	GREEN AREA-07 205.55 SQ.YD
08	GREEN AREA-08 281.66 SQ.YD
TOTAL 4476.19 SQ.YD	

SR NO	PLOT NO	SIZE	AREA	NO.	TOTAL AREA	
01	2330-2332	25'-0" X 50'-0"	138.89 SQ.YQ	03	416.67 SQ.YQ	
02	2335-2336	24'-0" X 50'-0"	133.33 SQ.YQ	04	533.32 SQ.YQ	
03	2337-2338	25'-0" X 50'-0"	138.89 SQ.YQ	02	277.78 SQ.YQ	
04	2339-2342	24'-0" X 50'-0"	133.33 SQ.YQ	04	533.32 SQ.YQ	
05	2343-2458B	25'-0" X 50'-0"	138.89 SQ.YQ	02	277.78 SQ.YQ	
06	2344-2348	20'-0" X 50'-0"	111.11 SQ.YQ	05	555.55 SQ.YQ	
07	2432-2451	24'-0" X 48'-0"	128.00 SQ.YQ	10	1280.00 SQ.YQ	
08	2452-2458A	24'-0" X 45'-0"	120.00 SQ.YQ	08	960.00 SQ.YQ	
09	2457-2467	24'-0" X 48'-0"	128.00 SQ.YQ	13	1664.00 SQ.YQ	
10	2470-2474	25'-0" X 48'-0"	133.33 SQ.YQ	05	666.65 SQ.YQ	
11	2489-2497	25'-0" X 52'-0"	144.44 SQ.YQ	09	1299.96 SQ.YQ	
12	2498(A)-2498(A)	25'-0" X 52'-0"	144.44 SQ.YQ	11	1588.84 SQ.YQ	
13	2497C	30'-0" X 56'-0"	189.77 SQ.YQ	02	379.55 SQ.YQ	
14	2402(B)-2418(B)	25'-0" X 50'-0"	138.89 SQ.YQ	14	1945.86 SQ.YQ	
15	2420(B)-2427(B)	25'-0" X 50'-0"	138.89 SQ.YQ	08	1111.12 SQ.YQ	
16	2448B-2453B	25'-0" X 50'-0"	138.89 SQ.YQ	32	4444.48 SQ.YQ	
17	2444B-2501B	25'-0" X 50'-0"	141.66 SQ.YQ	16	2266.66 SQ.YQ	
18	2502B-2519B	25'-0" X 50'-0"	141.66 SQ.YQ	16	2266.66 SQ.YQ	
19	2500B-2537B	25'-0" X 50'-0"	141.66 SQ.YQ	16	2266.66 SQ.YQ	
GRAND TOTAL					178	24484.86 SQ.YD

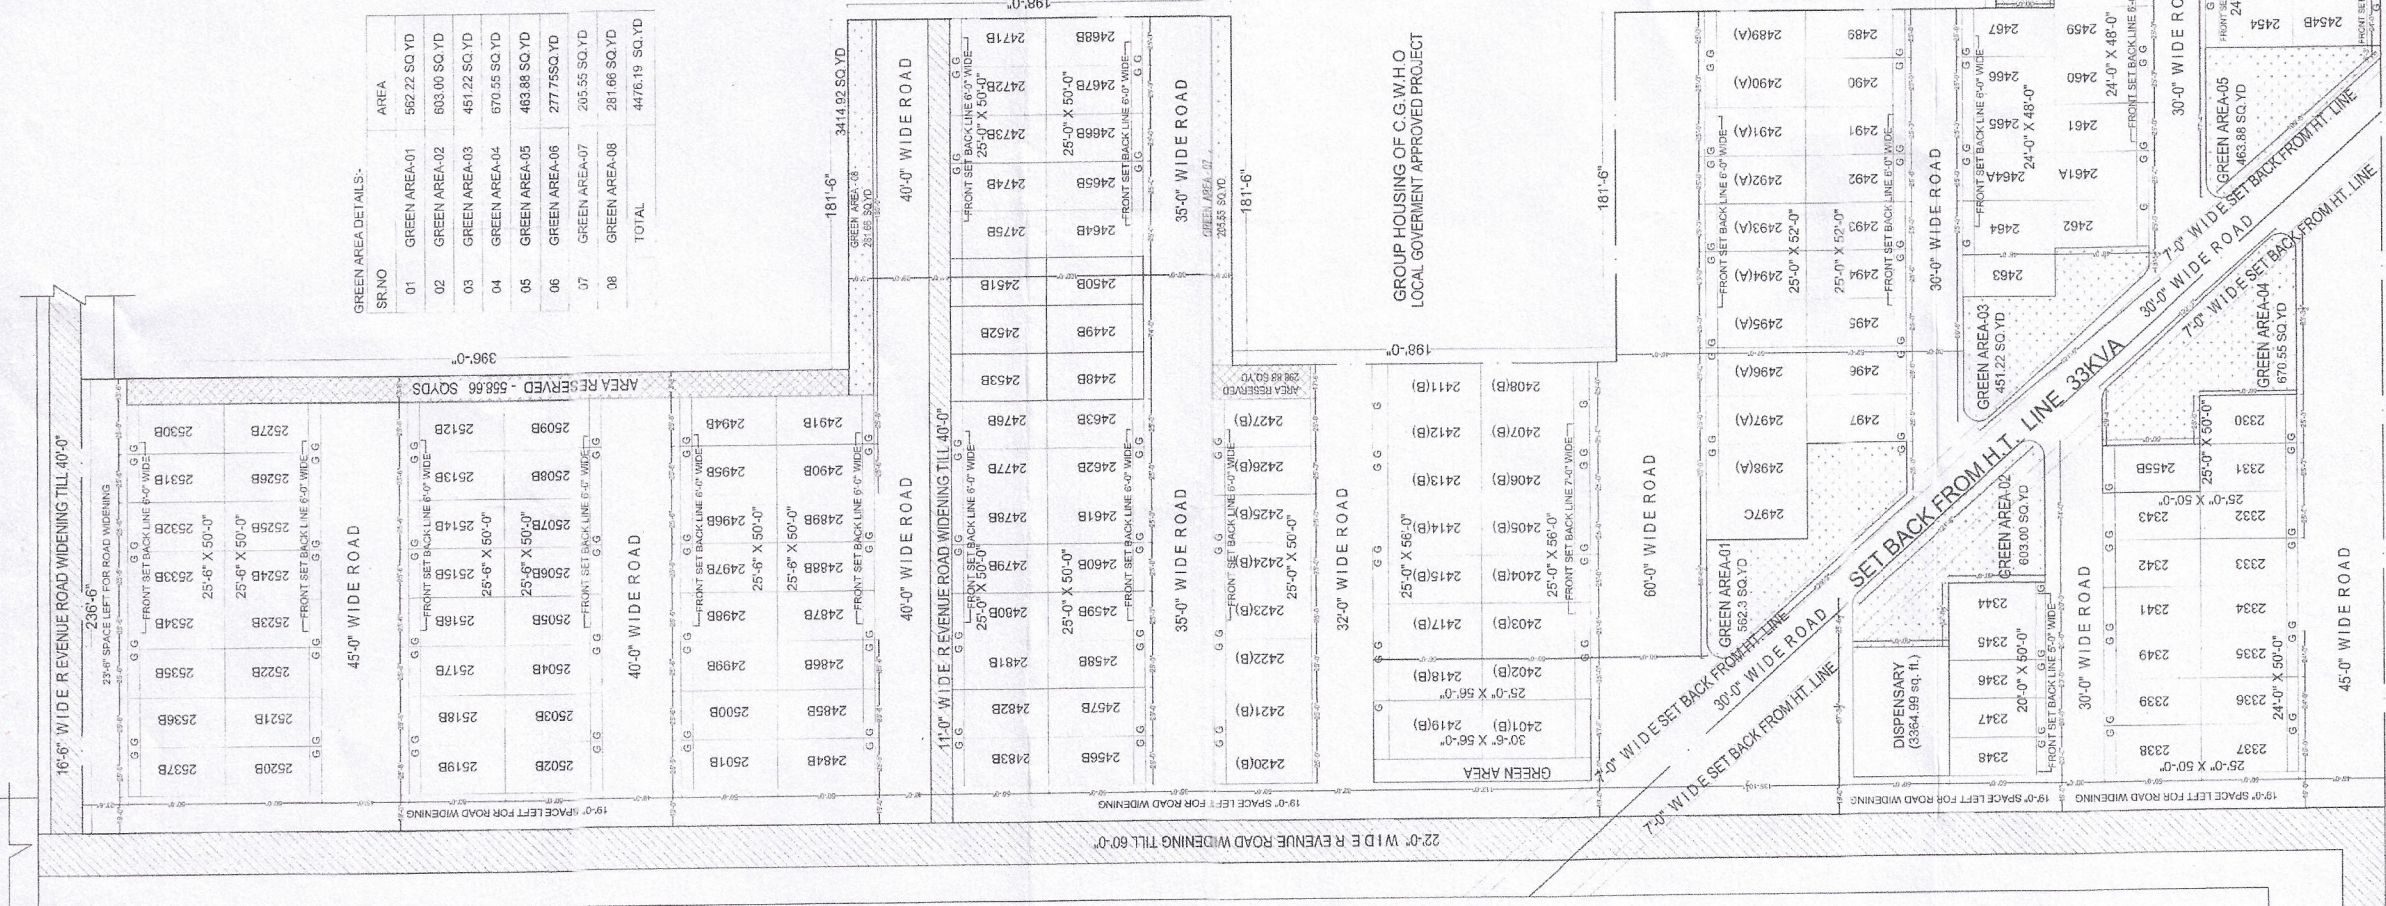

LOCATION PLAN FOR HUNNY VILLA

REVISED TOWN PLANNING SCHEME  
FOR HONEY VILLA BY  
BAJWA DEVELOPERS PVT.LTD  
AT VILLAGE:-JHUJHIAN, TEH.-KHARAR  
DISTT:- S.A.S NAGAR, MOHALI

TOTAL AREA OF LAND:-47492.5 SQ.YD=9.8125 ACRES  
NET PLOTTED AREA:-24494.86 SQ.YD=51.57 %  
GREEN AREA:-4479.19 SQ.YD= 9.4 %  
DISPENSARY AREA:-373.88 SQ.YD= 0.80 %  
AREA RESERVED:-1024.2 SQ.YD = 2.15 %  
NET SALABLE AREA:-25892.94 SQ.YD=54.52 %  
AREA UNDER ROADS:-18428.50 SQ.YD=38.80 %

DATE:-  
DWG. NO. -  
OWNER / COMPANY

D/M  
A.M.E.

OWNER:- Sunny Enclave Developers Limited  
(U.S. INCH)  
Managing Director  
6, J. No. 3/1 | F-7-1 | P.C. - Mohali